


PLAN 3

Art
Exhibition

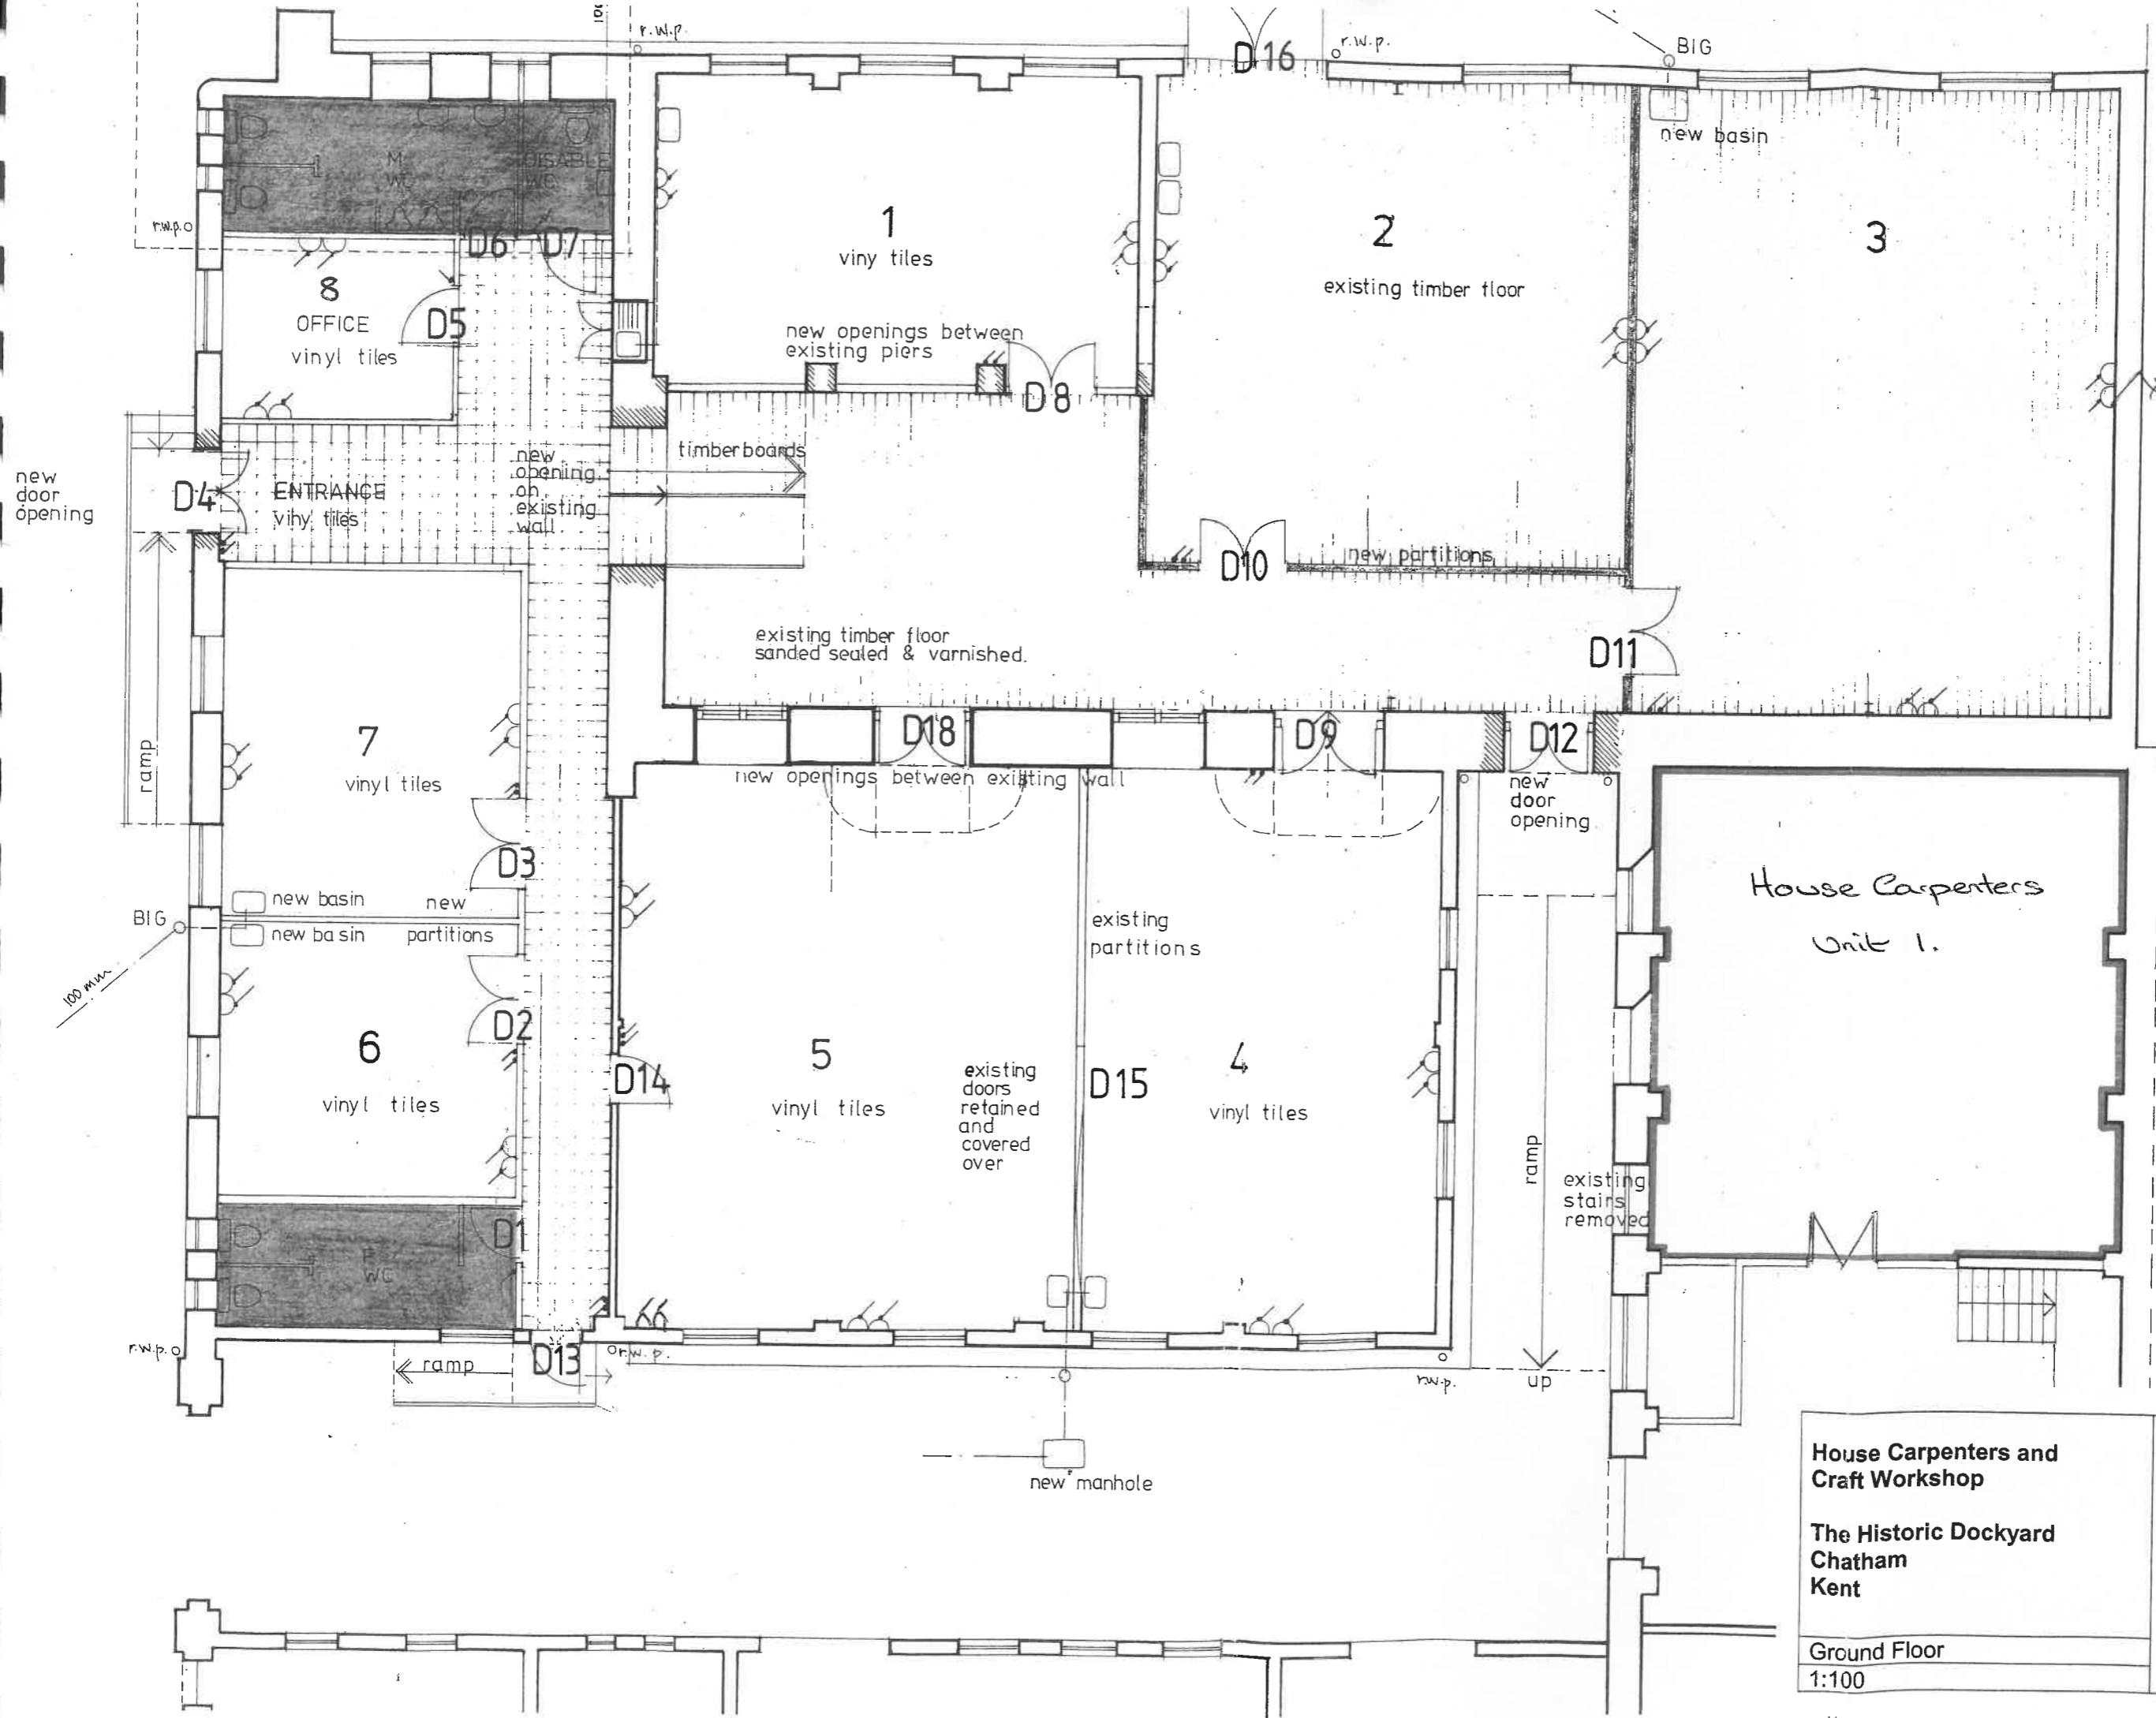


House Carpenters and
Craft Workshop

The Historic Dockyard
Chatham
Kent

Ground Floor
1:100

The Historic Dockyard
CHATHAM

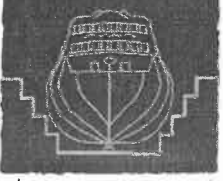

where legends were created